




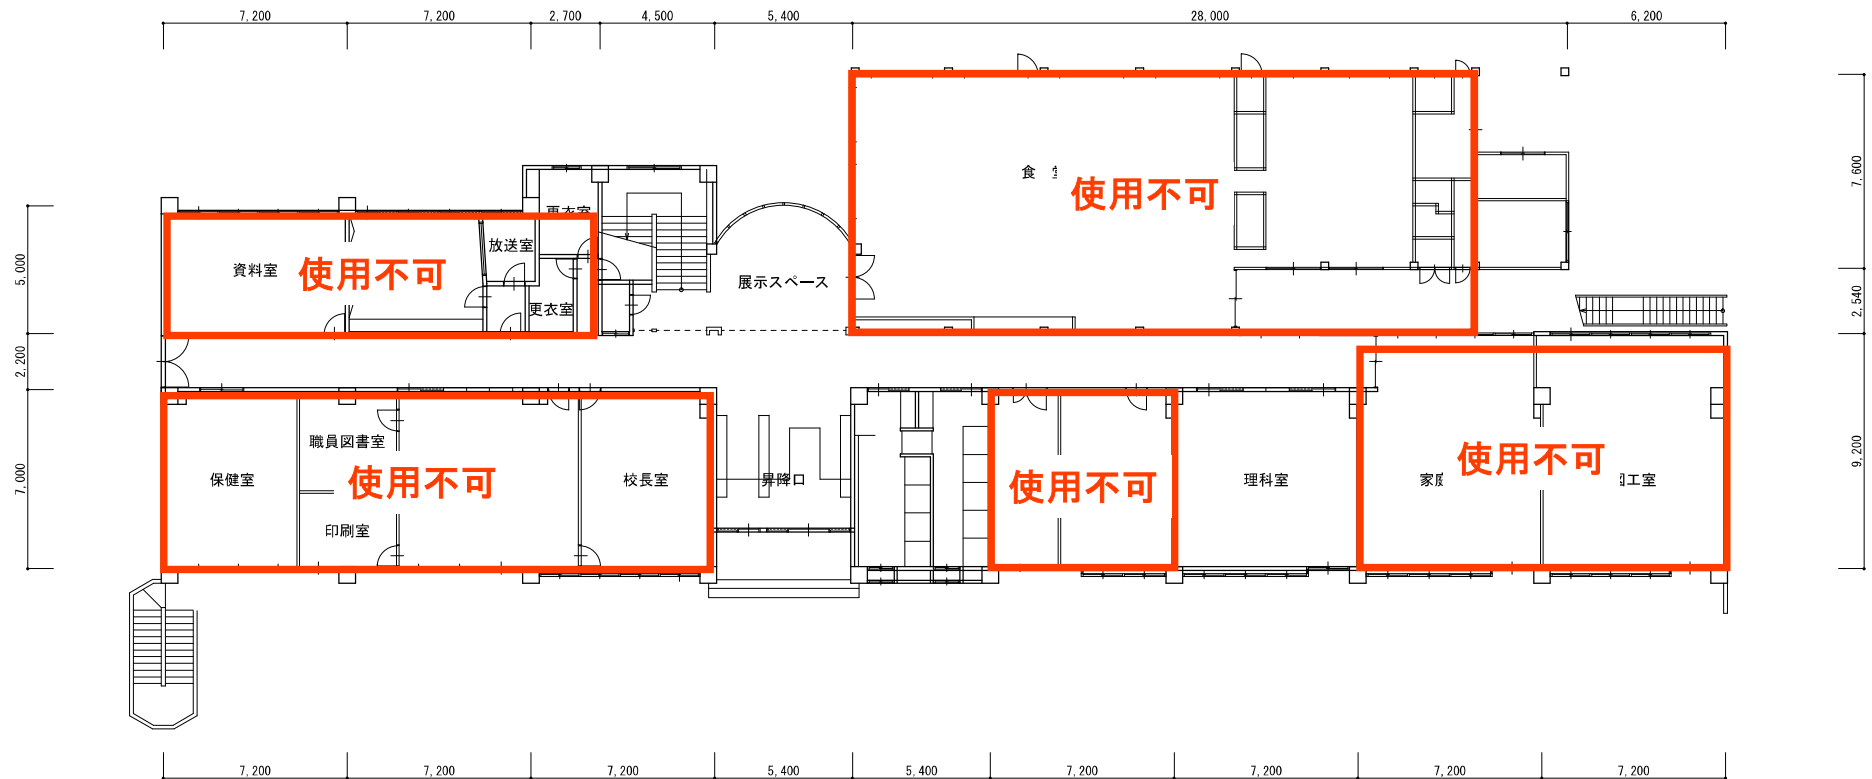

1階平面図 S = 1 / 200

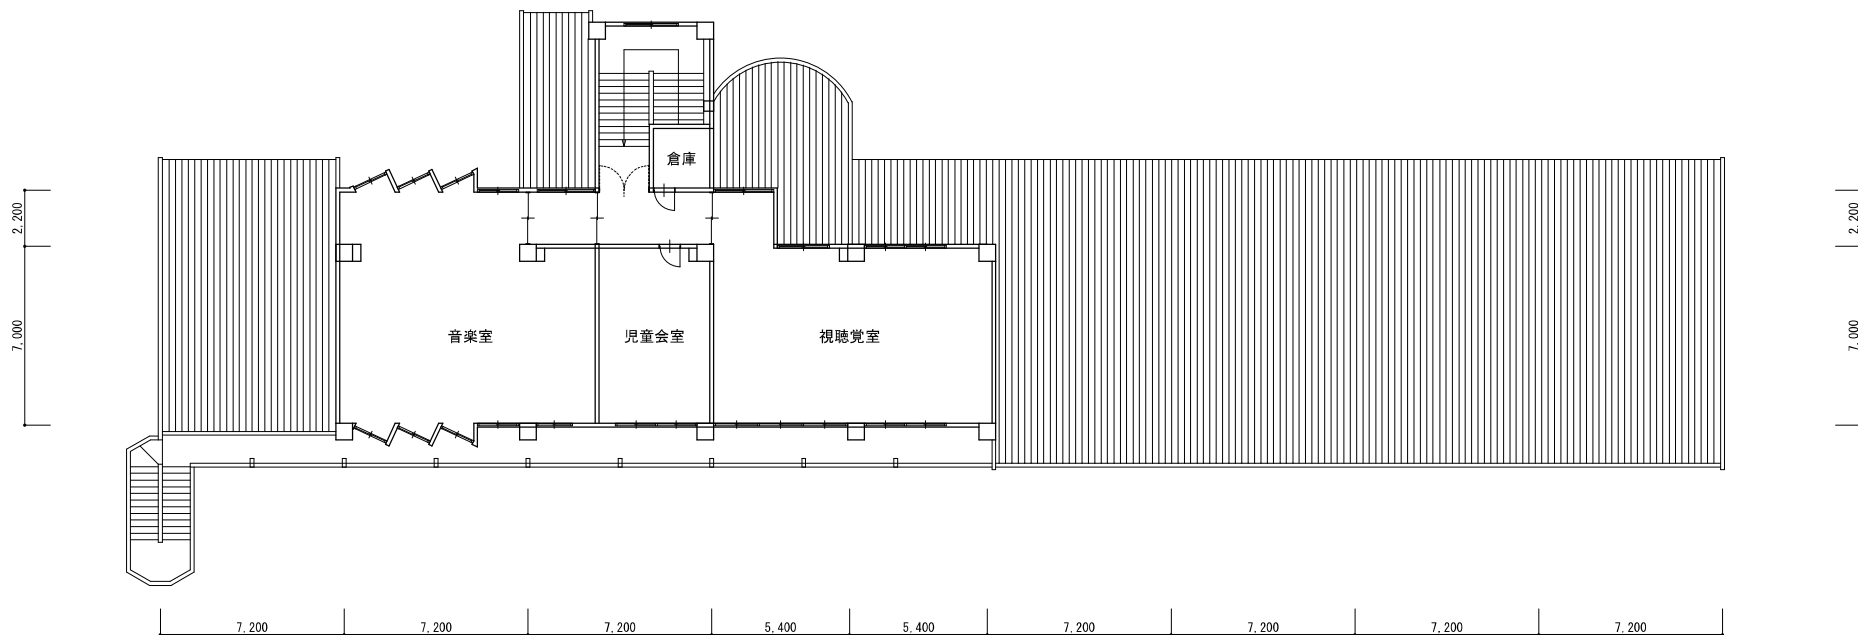

3階平面図 S=1/200

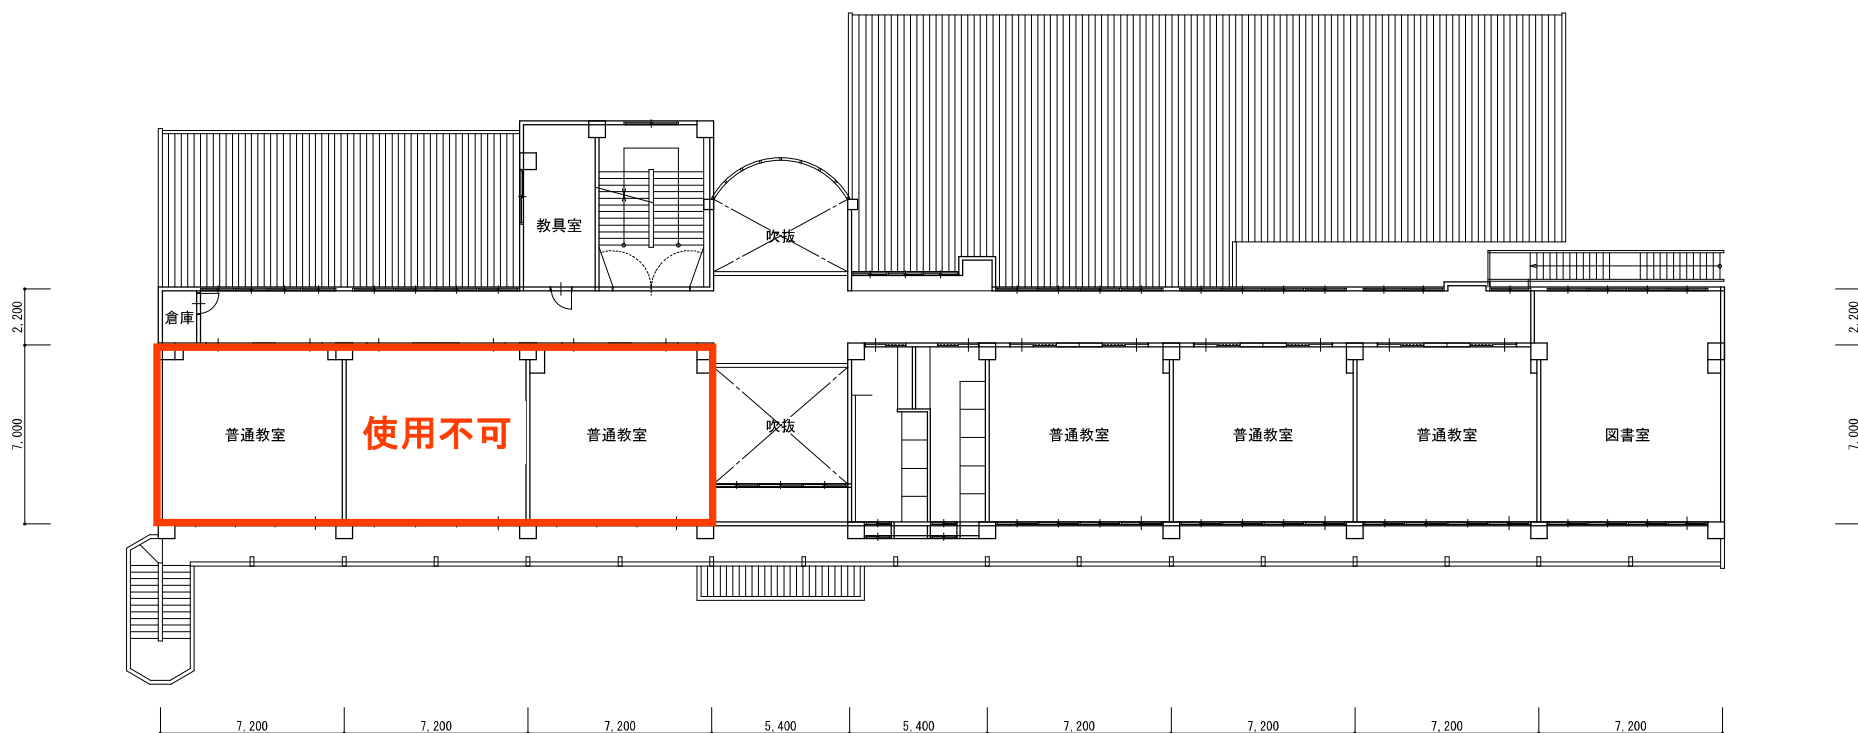

2階平面図 S=1/200

