




別紙5 令和5年度工事

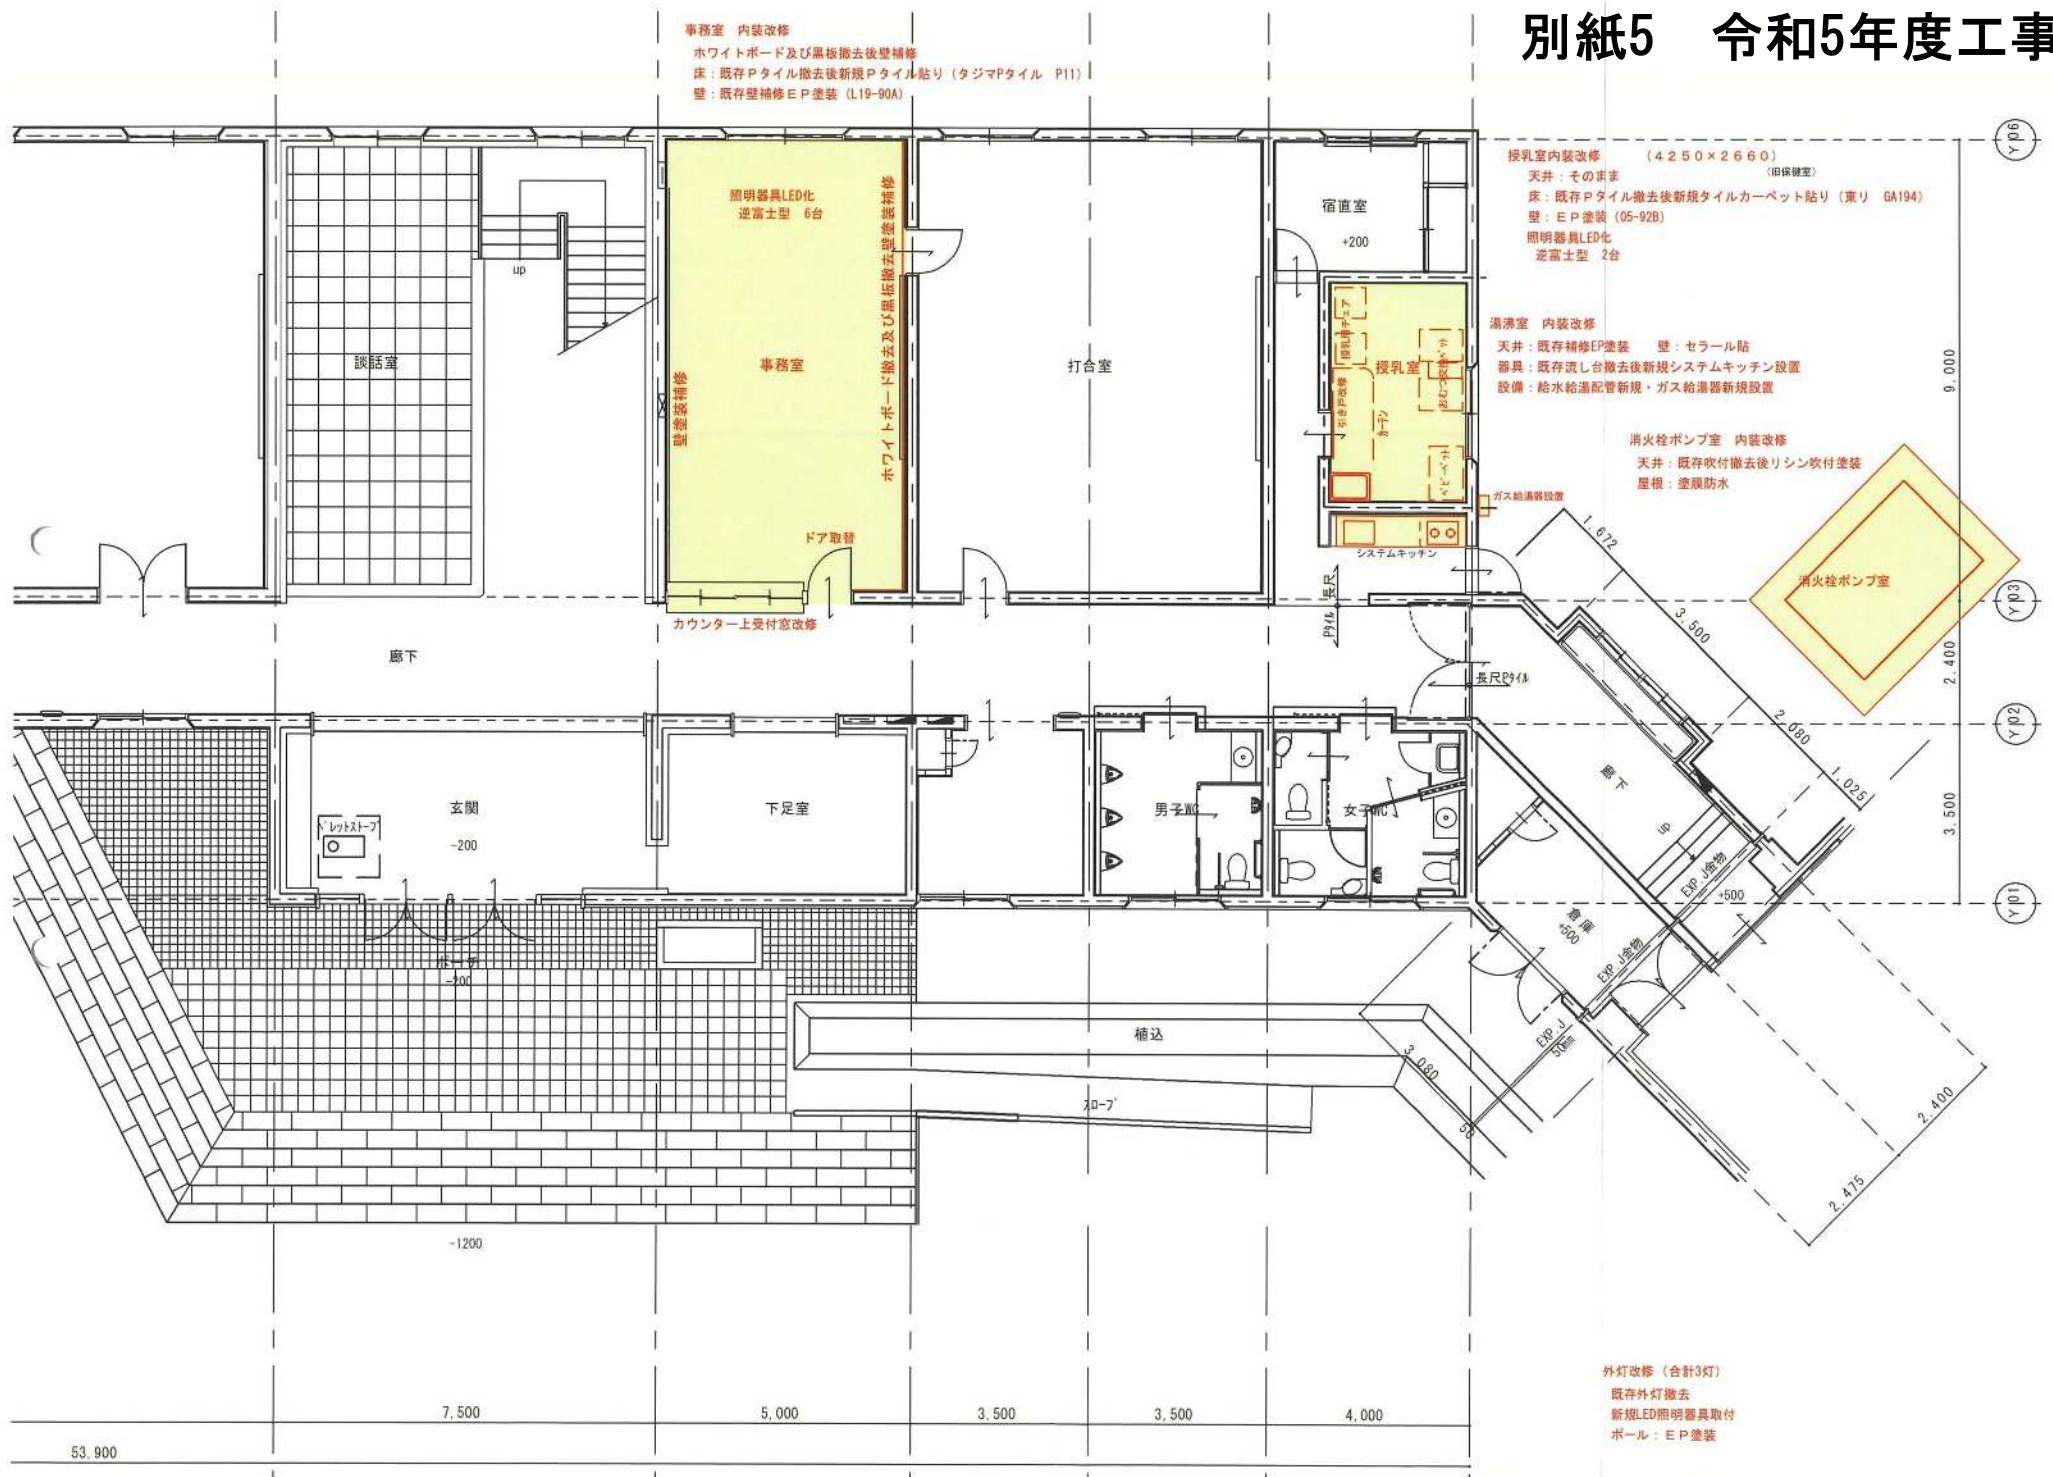

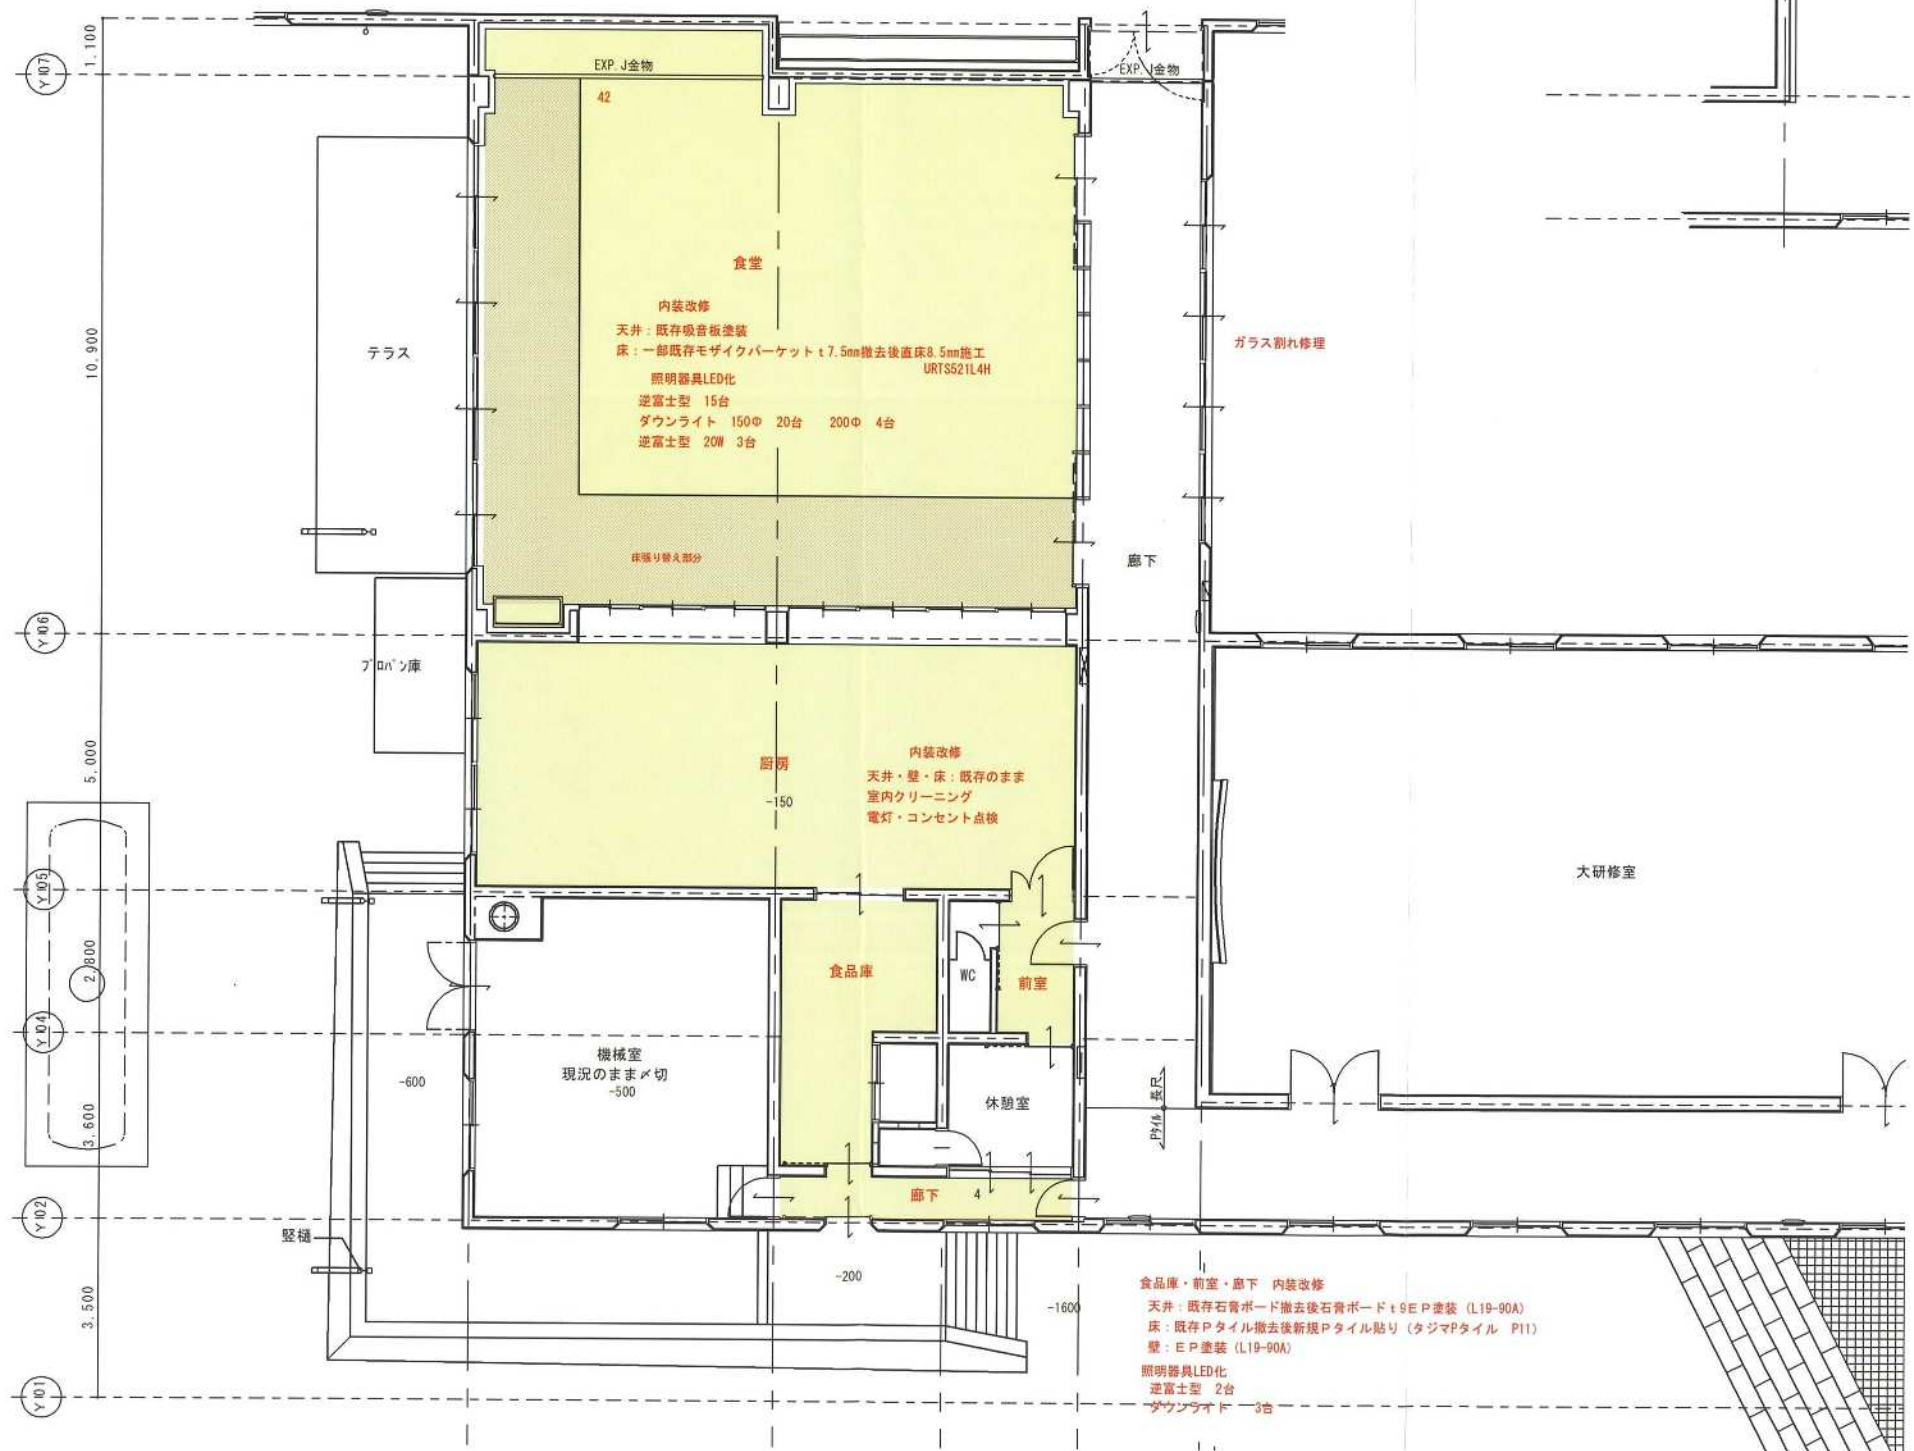

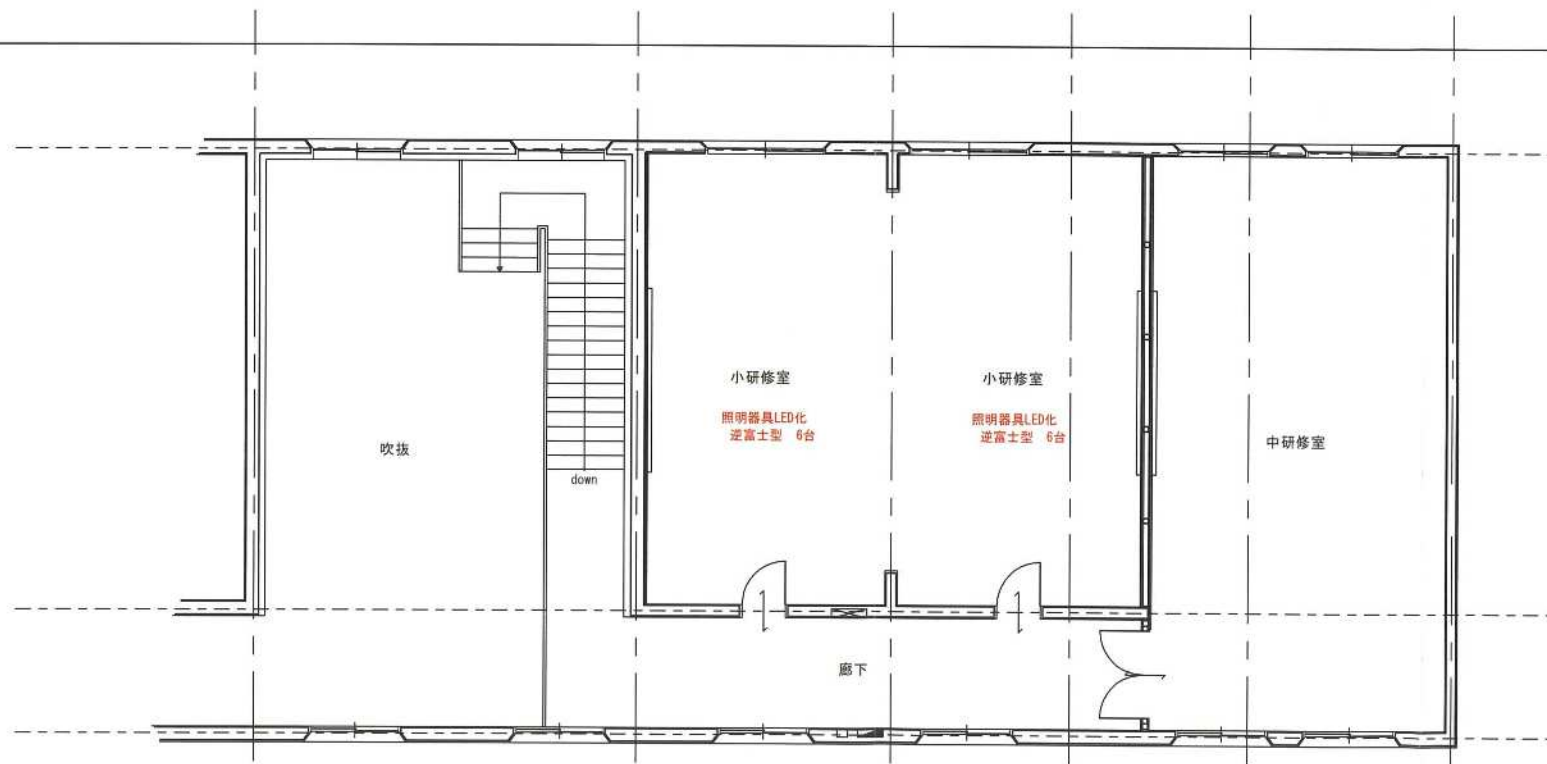

2 階 平 面 図

1 : 100